
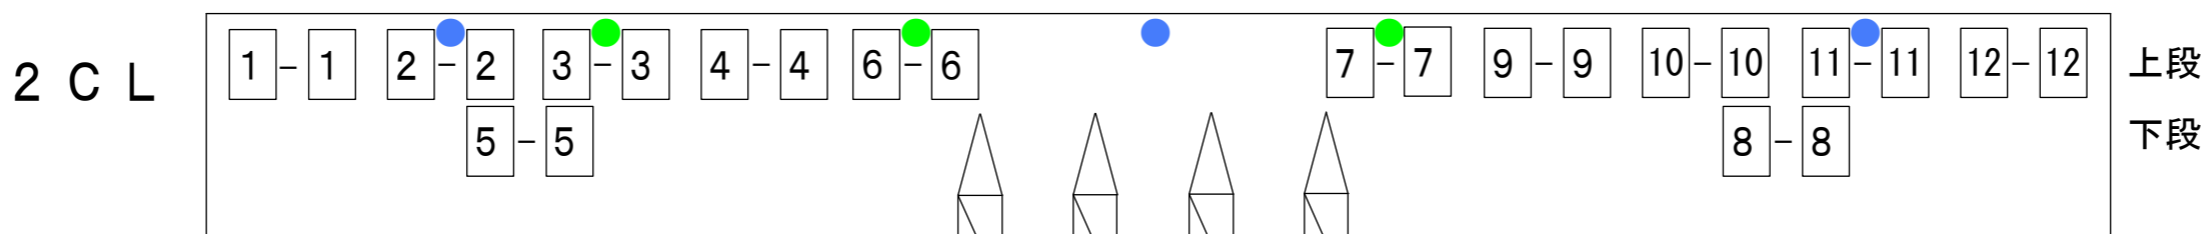
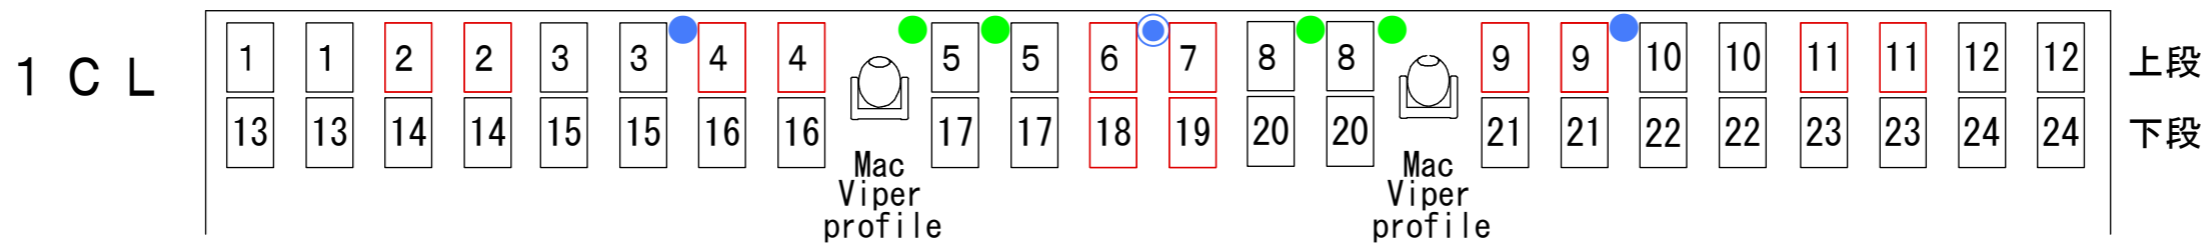


# 梨花ホール FR・CL回路図

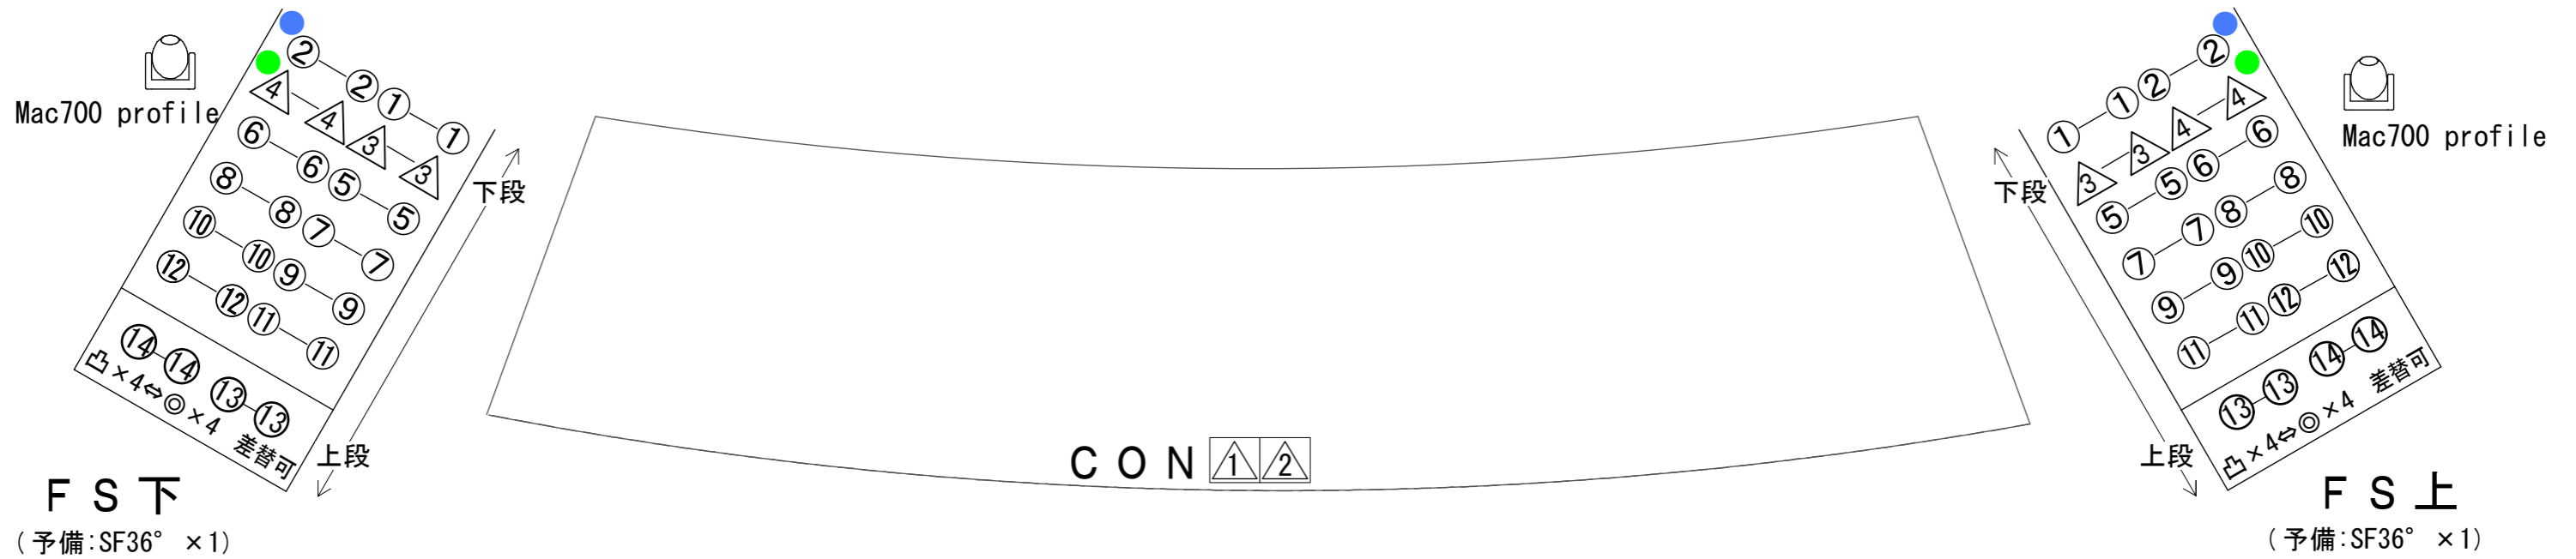

- 平凸 1KW (FR)
- 平凸 1.5KW (FR最上段)
- △ Source Four 750W  
(FR→zoom・CON→19° アイリス付)
- EM-210Z 2KW 8吋(1CL、2CL)
- アイリス付
- ⚡ Xenon

2KW

3KW

C P

- DMX-OUT (A, B)+平行15A
- DMX-OUT (A, B)+平行15A+イーサ
- 200V (D20A) 各2口